


征地预告附图

工程编号: 2025±23B619-1-YG

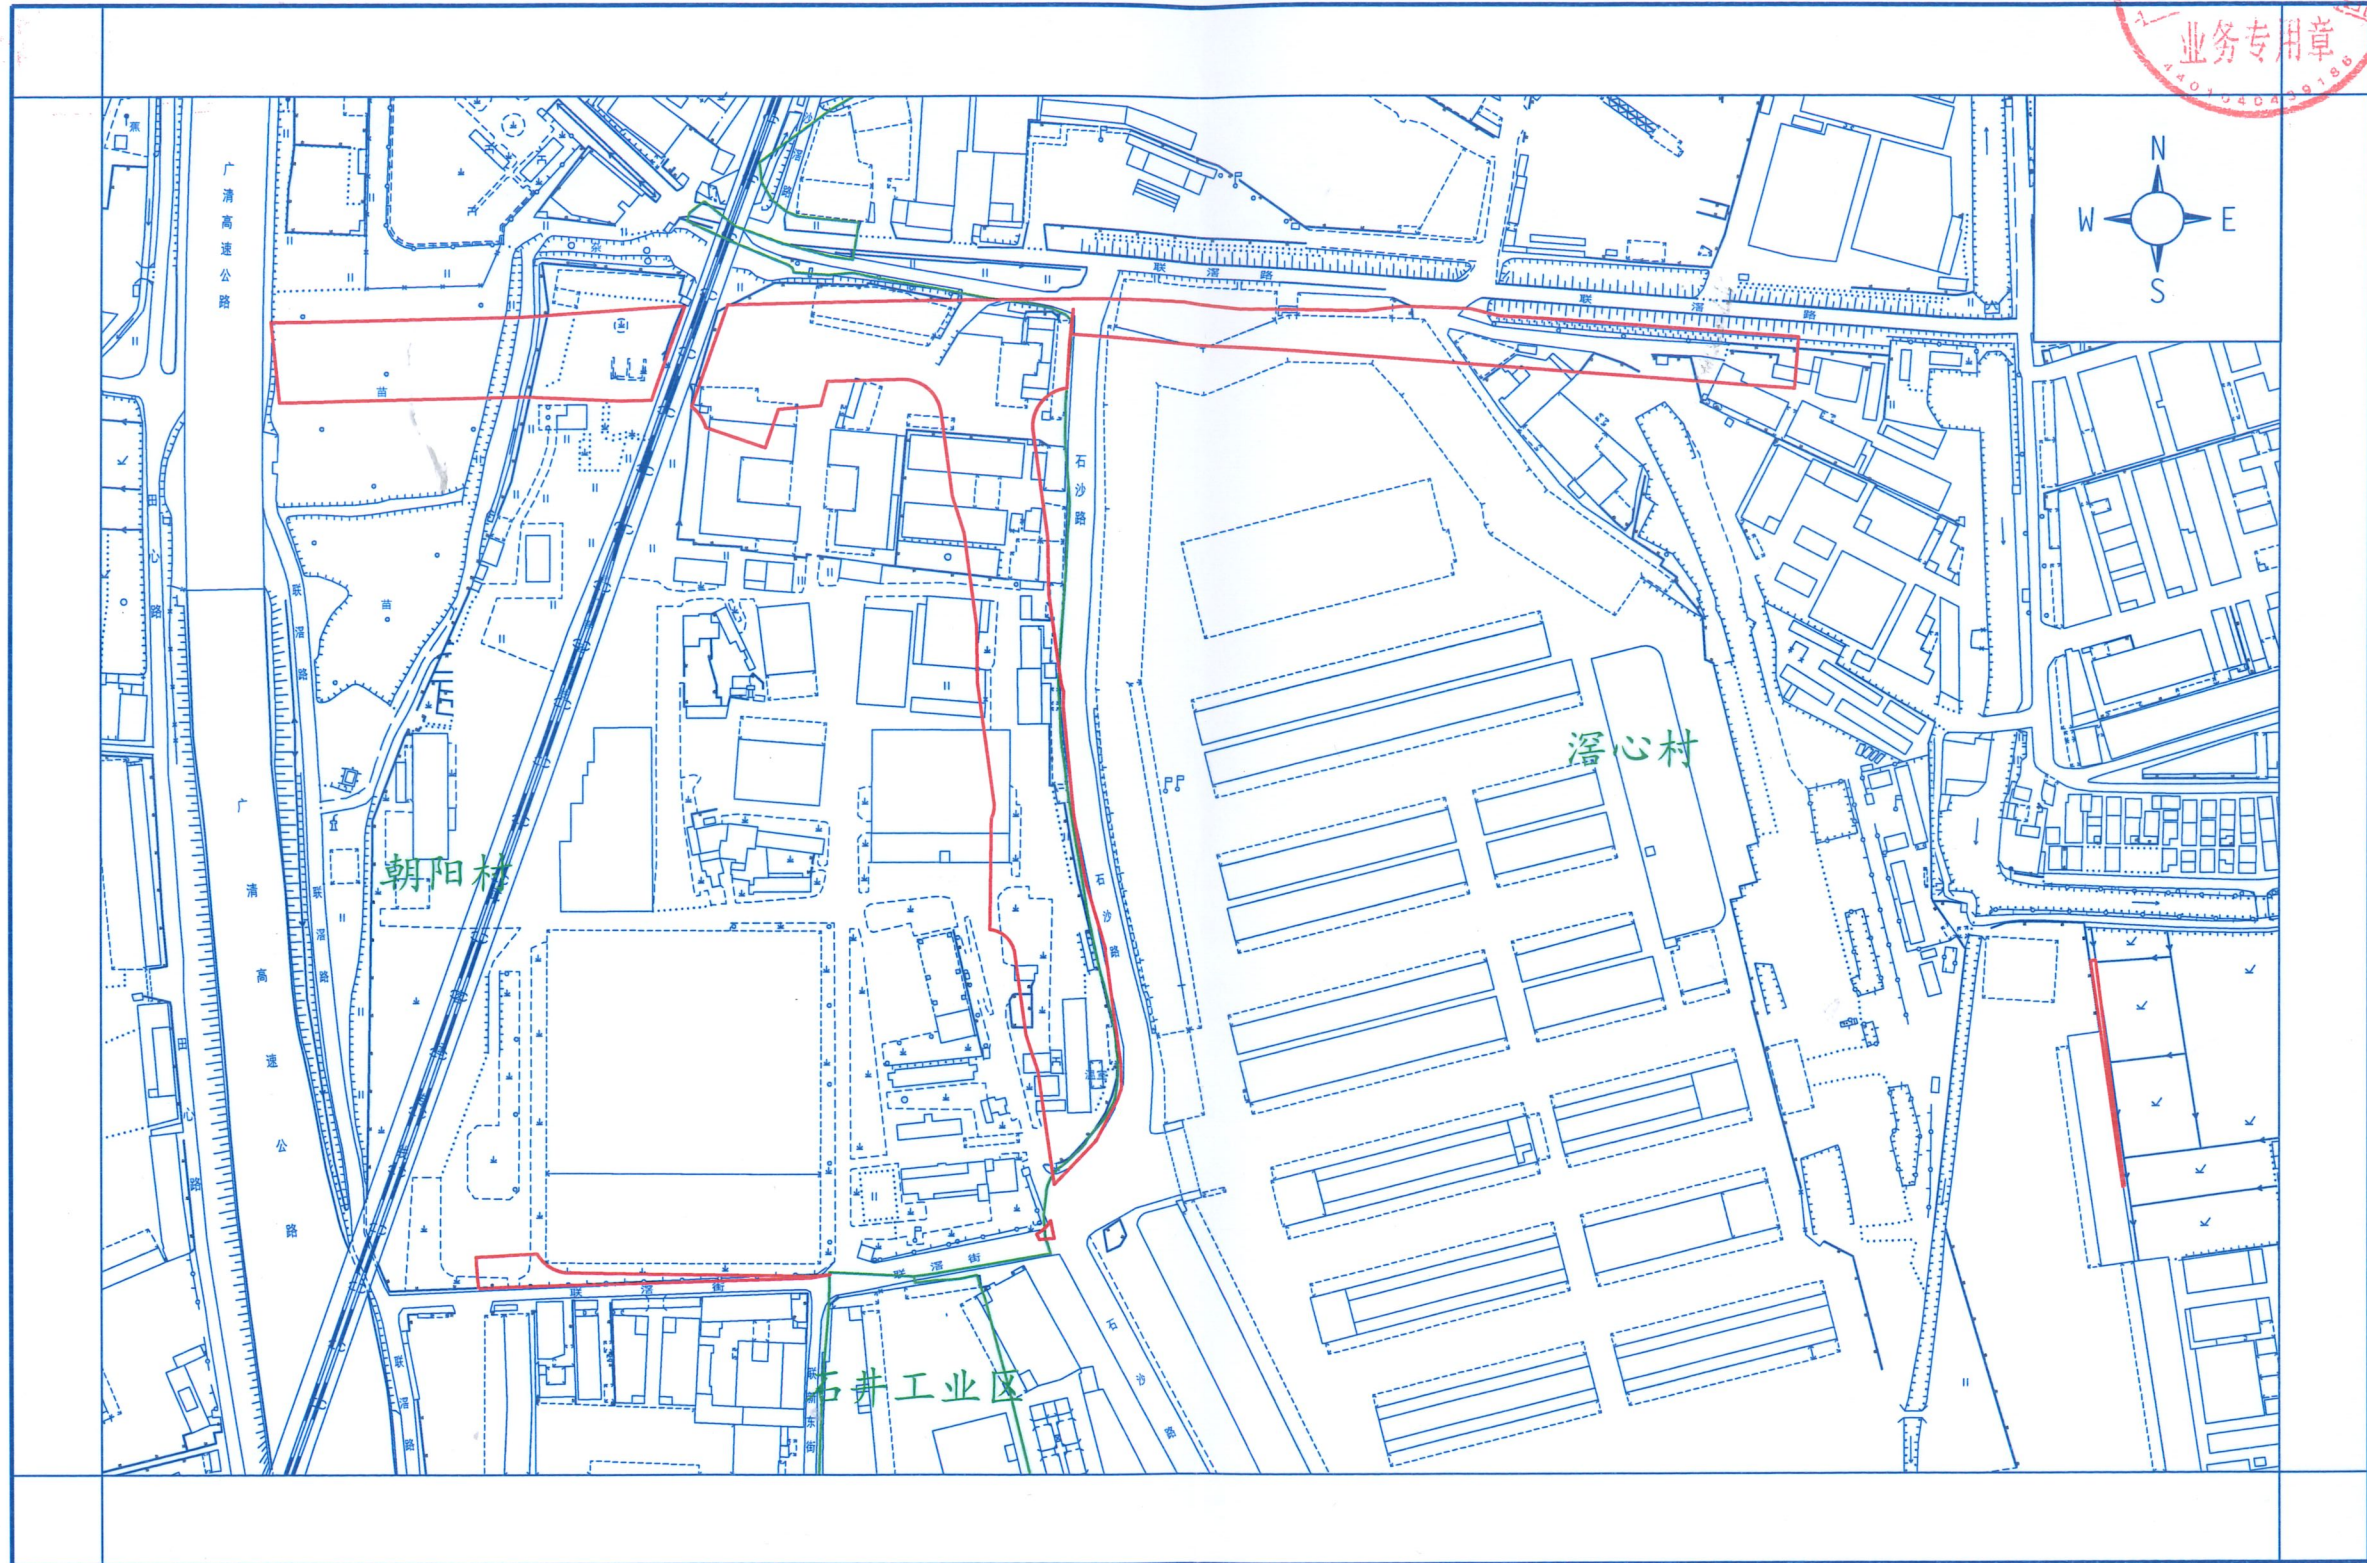

征地预告附图

工程编号: 2025土23B619-2-YG

